



PLAN VÅN 6

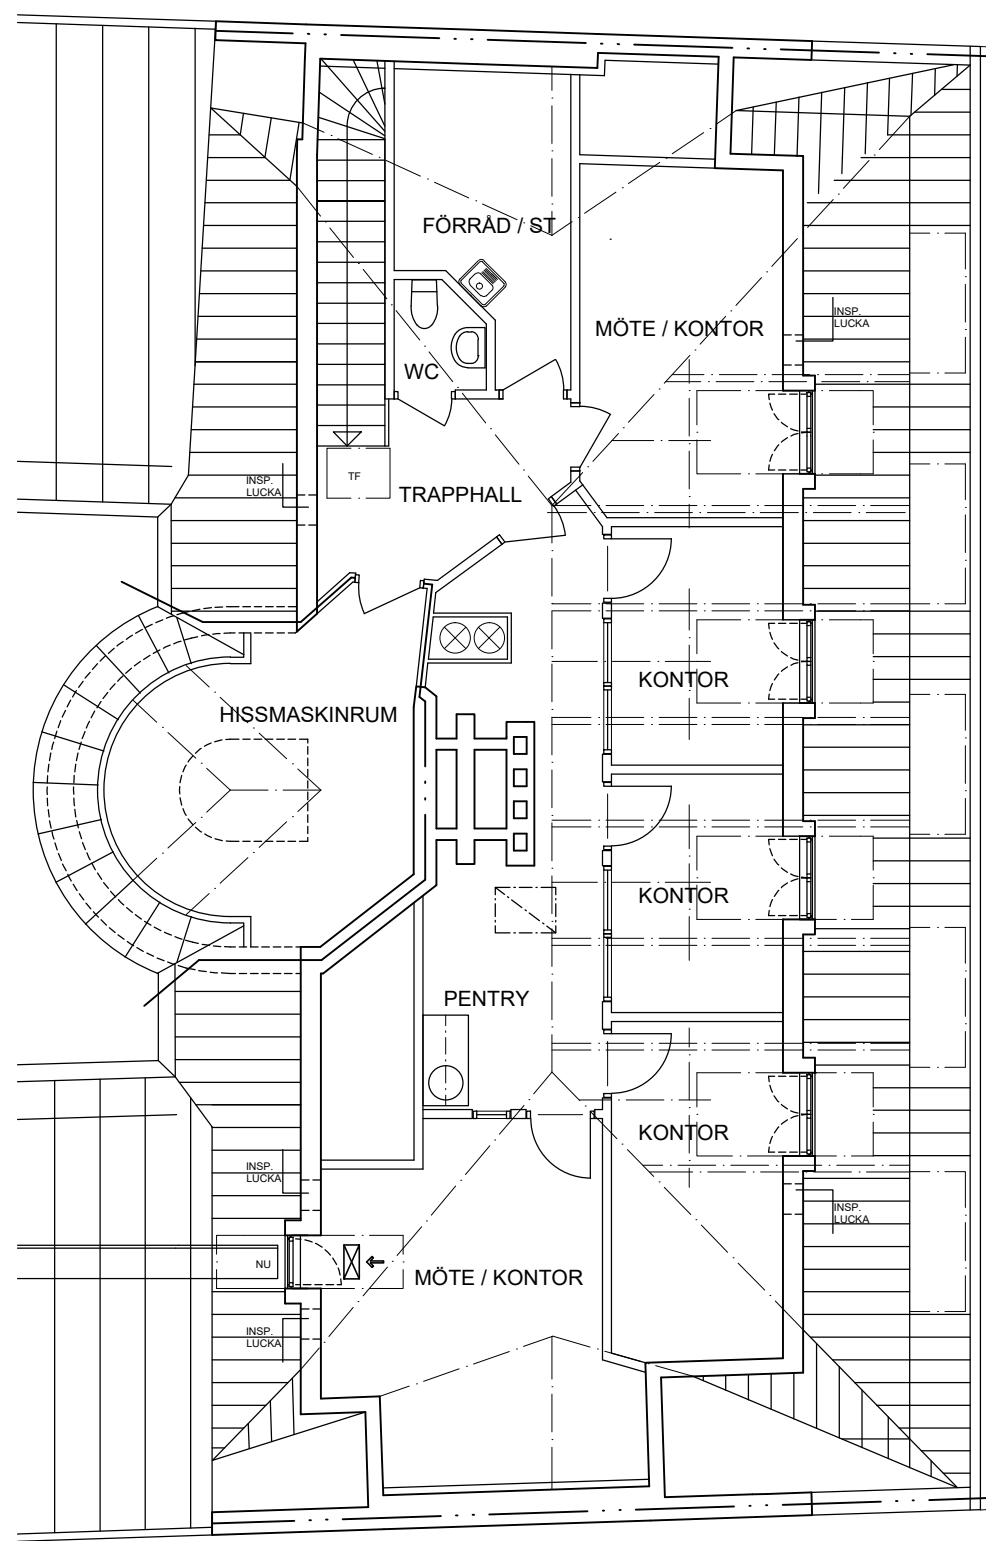

PLAN VÅN 7

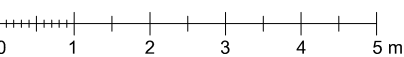

Kv SÖDERPORT 9, MALMÖ
GUSTAV ADOLFS TORG 47

KONTOR
PLAN VÅN 6 & 7

SKALA 1:100 (A3)

2023-10-31

Arkitektkontoret
RYDSTERN & LILIEDAHL AB

Agnesgatan 5 211 33 Malmö
Tel: 040-30 68 69 E-mail: info@r-l.se
www.r-l.se