


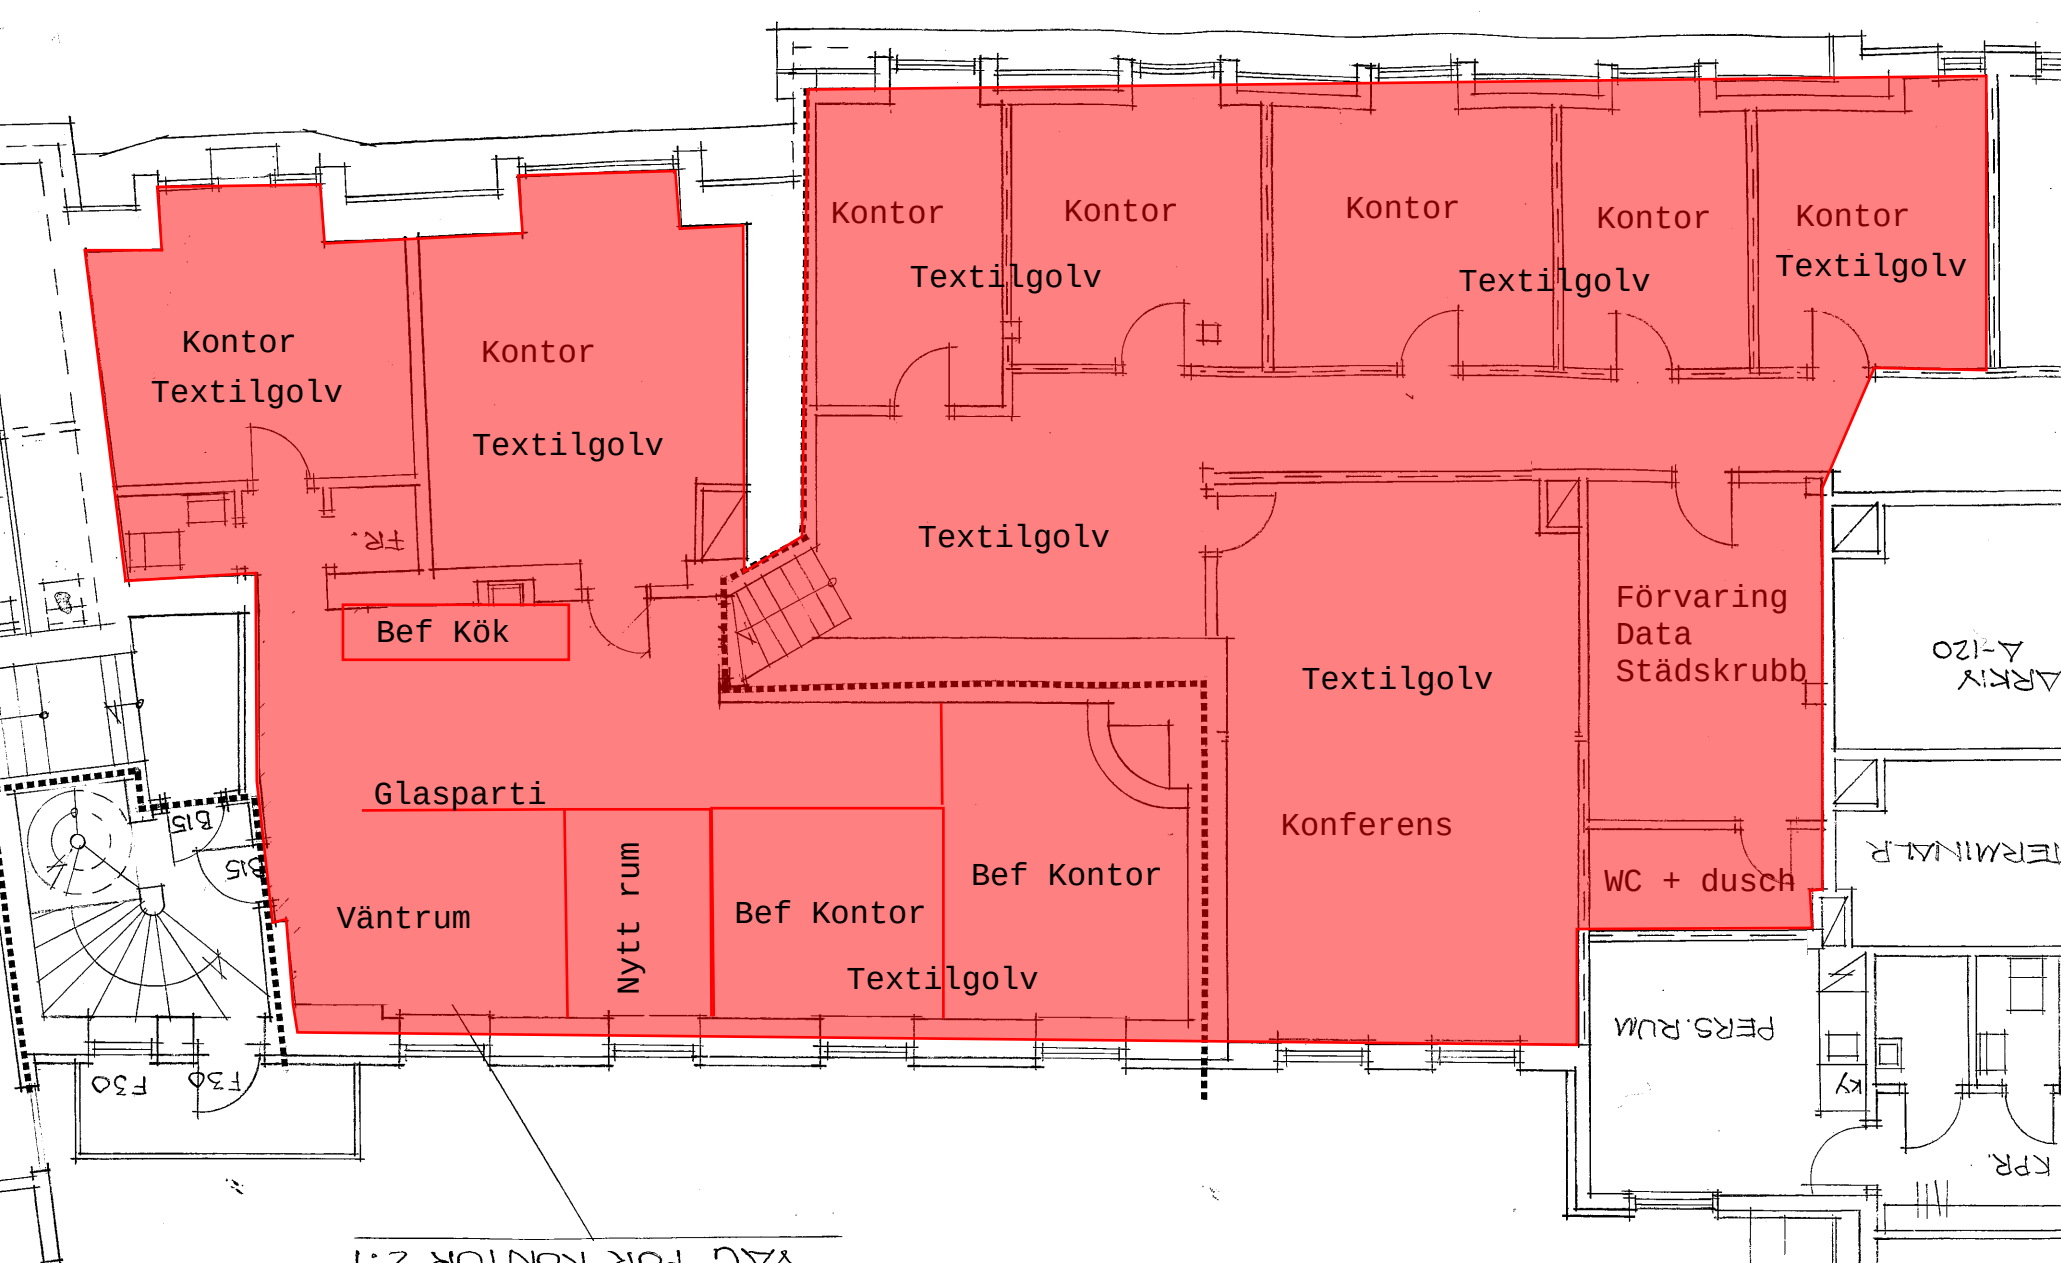

Kontor
Textilgolv

Kontor
Textilgolv

Bef K  k

Glasparti

V  ntrum

Nytt rum

Bef Kontor

Textilgolv

Bef Kontor

Kontor
Textilgolv

Kontor
Textilgolv

Kontor
Textilgolv

Kontor
Textilgolv

Kontor
Textilgolv

Textilgolv

Textilgolv

Konferens

F  rvaring
Data
St  dskrubb

WC + dusch

PERS. RUM

ARKIV
A-120

TERMINAL R

KPR.

KY

V  C F  R K  NTOR 2:1