


NO WINDOWS IN FACADE FACING RAIL AREA

RAIL & INDUSTRY AREA

FÖRKLARINGAR & FÖRESKRIFTER

Alla mått och plushöjder anges i meter där ej annat anges.

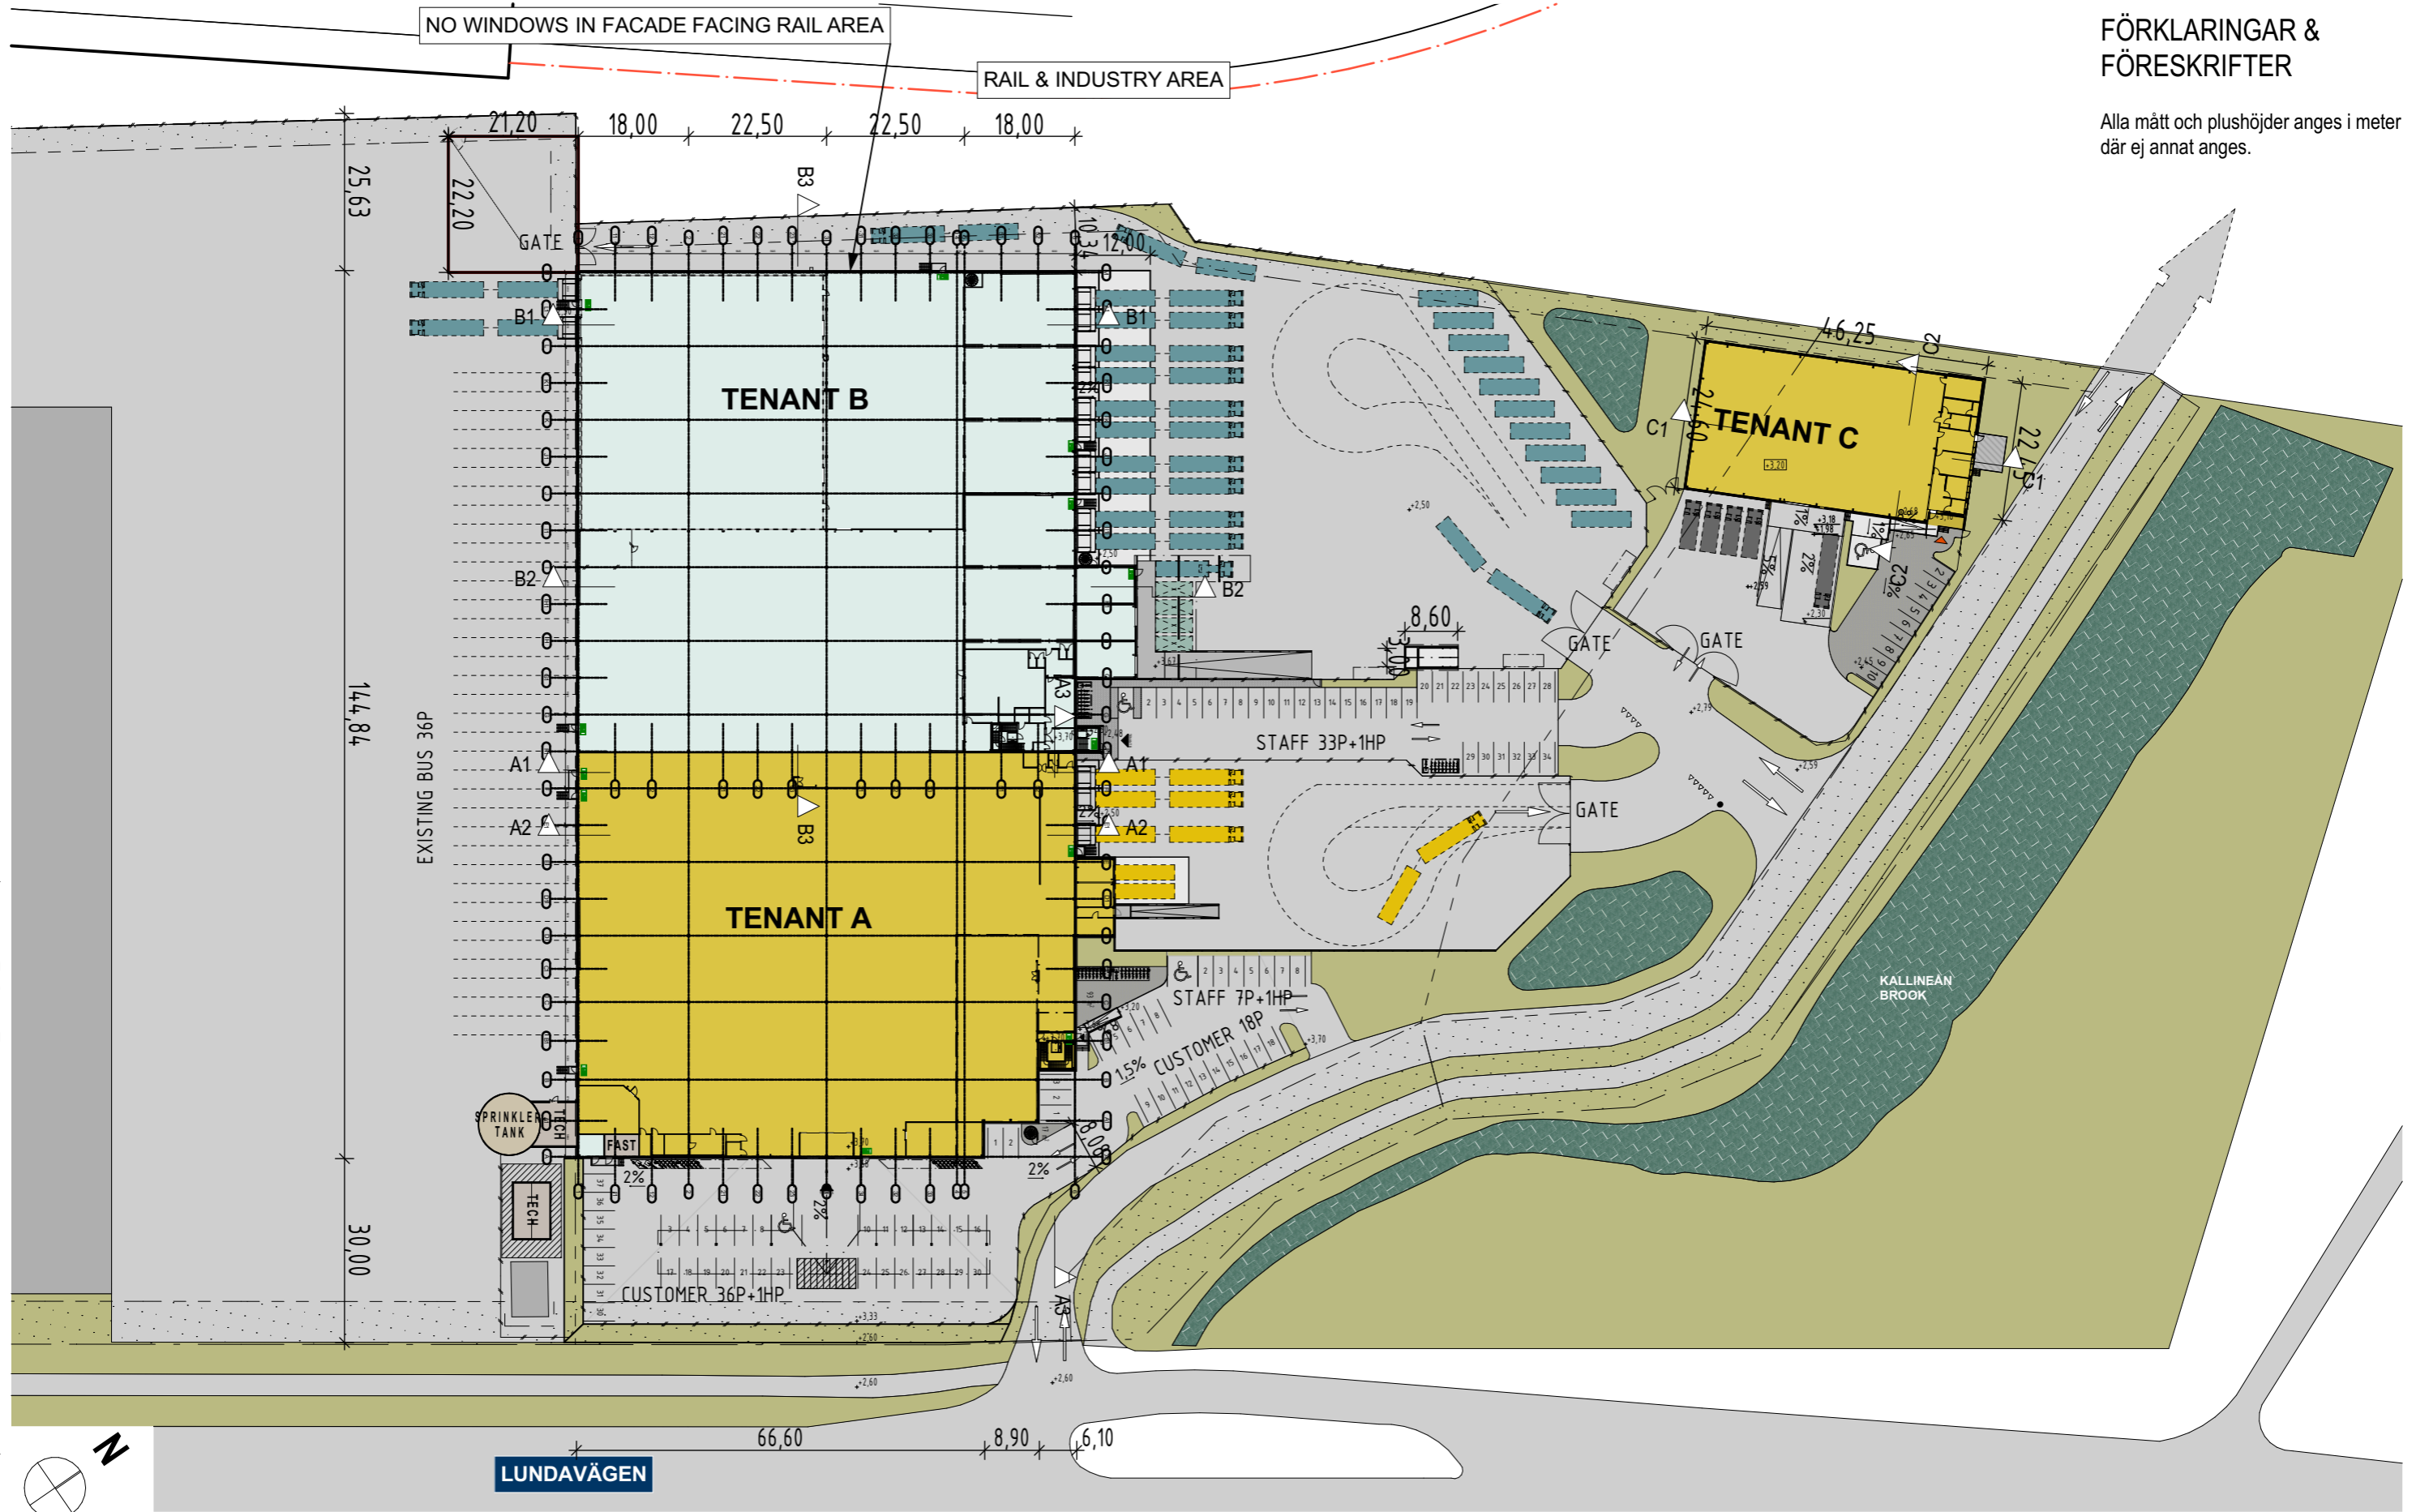

Klient: Mileway Sweden AB | File: BIMcloud: SRV - GÖG - BIM23 - BIMcloud Basic for ARCHICAD 23/20/2020236_Kirseberg 31_53 Malmö V2 | Last saved: 2023-05-04

SKALA 1:1000 (A3)
0 10 20 30 40 50 meter

KIRSEBERG 31_53 MALMÖ
SMALL UNIT - SITE LAYOUT



KROOK & TJÄDER

2023-05-05 Ansv: Mikael Andersson Proj. nr: 20 20 236



Footprint Area Tenant C (BYA according to Swedish Standard SS 21054:2020)	
	Area
TENANT C	1 190

Gross Area Tenant C (BTA according to Swedish Standard SS 21054:2020)	
	Area
TENANT C	1 127
	1 127 m ²

Rentable Area Tenant C (LOA according to Swedish Standard SS 21054:2020)		
	Room Name	Area
OFFICE/STAFF		
	CANTEEN 8p	22
	CHANGING ROOM 12p	12
	CIRC.	4
	CLEAN	3
	HWC	5
	HWC/SH	8
	MEET. 5p	13
	OFFICE 4P	23
	WC	3
		93 m ²
TECH		
	TECH	21
		21 m ²
WAREHOUSE		
	LAGER	964
		964 m ²
		1 078 m ²

Klient: Mileway Sweden AB | File: BIMcloud: SRV_dBEG-BIM23 - BIMcloud Basic for ARCHICAD 23/20/2020236_Kirseberg 31_53 Malmö V2 | Last saved: 2023-05-04


SCALE 1:200 (A3)
0 5 10 meters

KIRSEBERG 31_53 MALMÖ
SMALL UNIT - PLAN 1



KROOK & TJÄDER

2023-05-05 Ansv: Mikael Andersson Proj. nr: 20 20 236

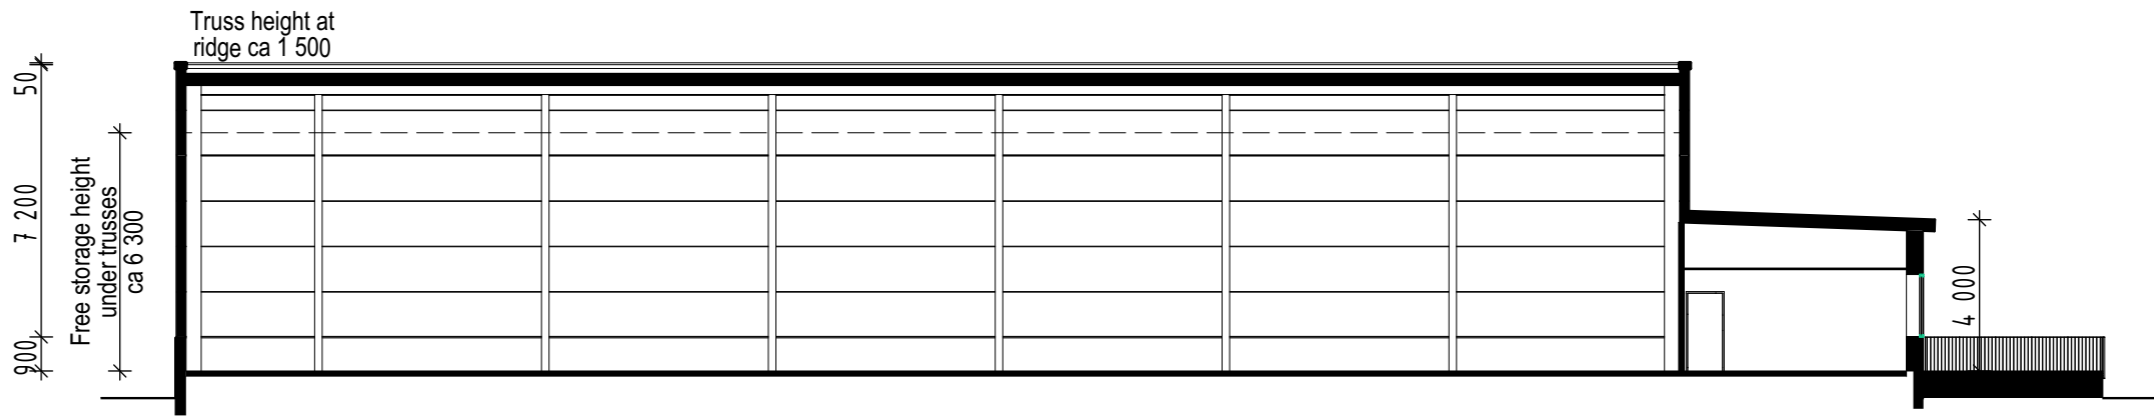

1:200

SCALE 1:200 (A3)

0 5 10 meters

KIRSEBERG 31_53 MALMÖ

SMALL UNIT - SECTION C1-C1

Mileway

KROOK & TJÄDER


2023-05-05

Ansv: Mikael Andersson


Proj. nr: 20 20 236

File: BIMcloud: SRV_GBG-BIM23 - BIMcloud Basic for ARCHICAD 23/20/2020236_Kirseberg 31_53 Malmö V2 | Last saved: 2023-05-04


Klient: Mileway Sweden AB

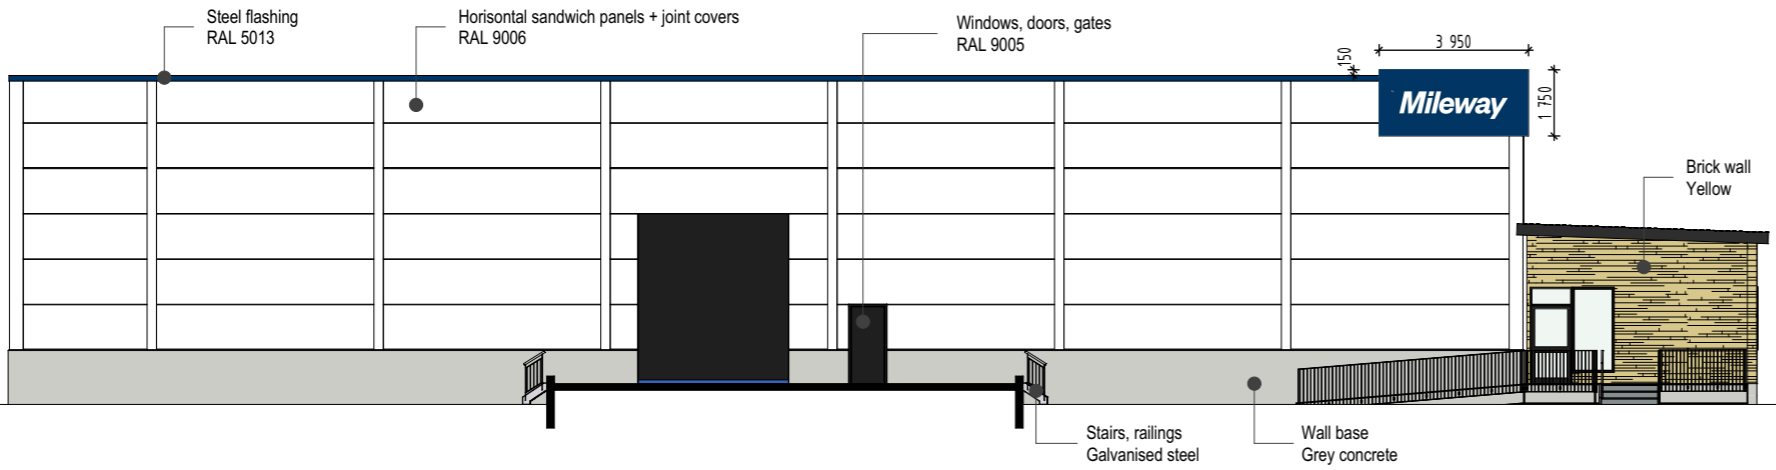


FACADE SOUTH-WEST - TENANT C
1:200

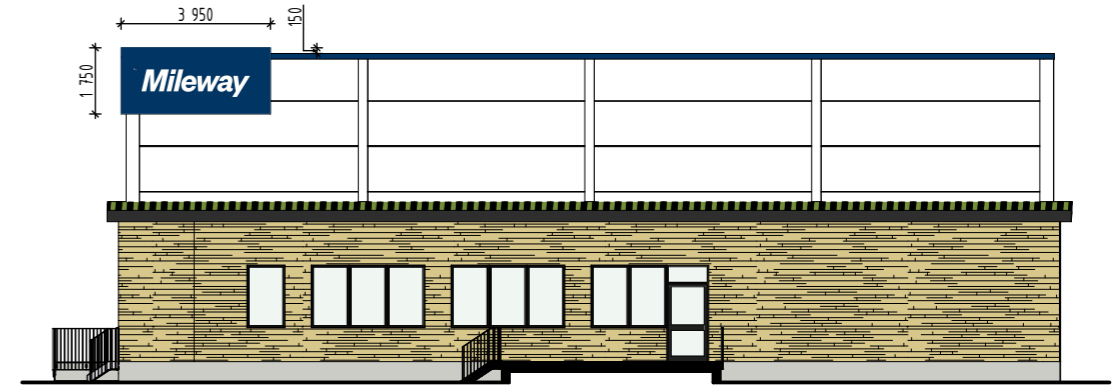

FACADE SOUTH-EAST - TENANT C
1:200

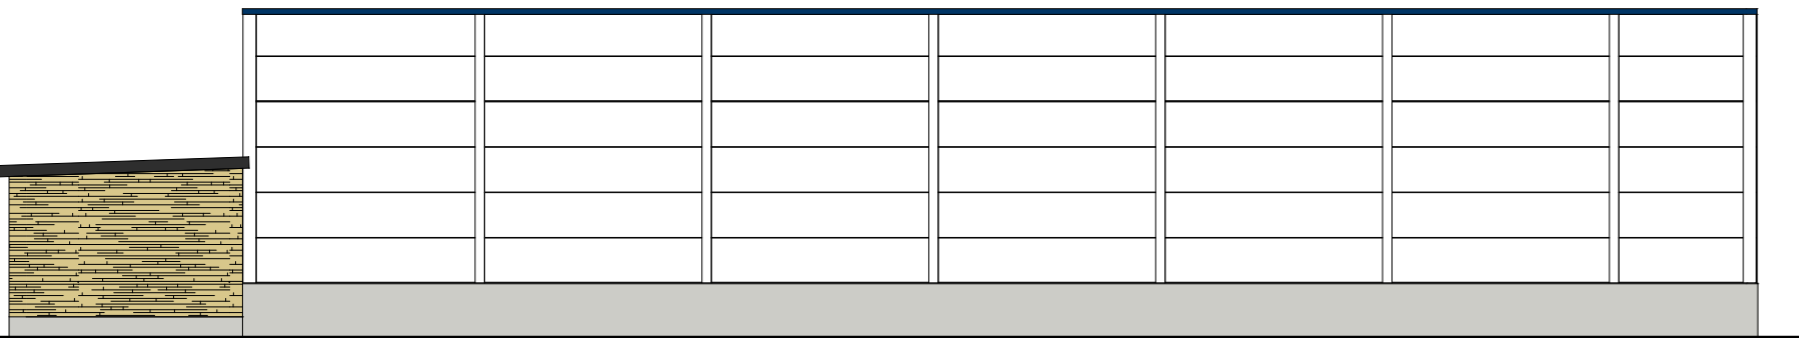

FACADE NORTH-EAST - TENANT C
1:200

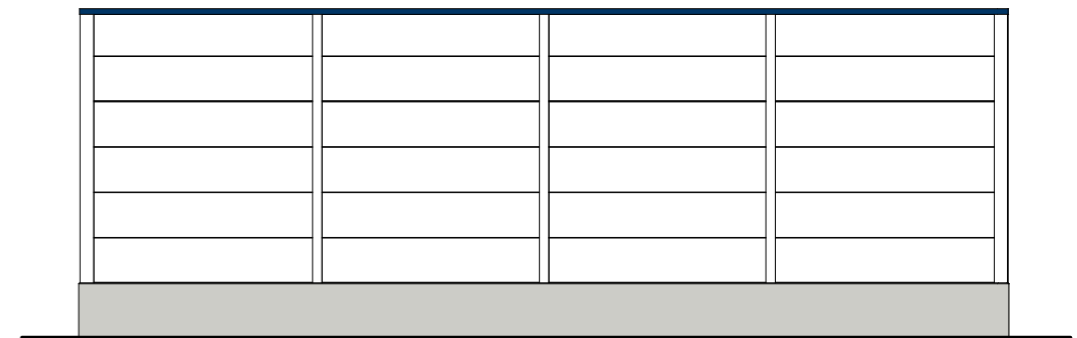

FACADE NORTH-WEST - TENANT C
1:200



Klient: Mileway Sweden AB | File: BIMcloud: SRV_GBG-BIM23 - BIMcloud Basic for ARCHICAD 23/20/20236_Kirseberg 31_53 Malmö V2 | Last saved: 2023-05-04

