



SITUATIONSPLAN
1:2000




SKALA 1:200

ENTRÉPLAN
1:200

WESTER+ELSNER ARKITEKTER AB | P:\2909-00 Kv Salamandern Örebro\10 Ritningar\01 Archicad\2909-00 Kv Salamandern Örebro.pjn | ENTRÉPLAN | 2021-05-04 @ 14:21

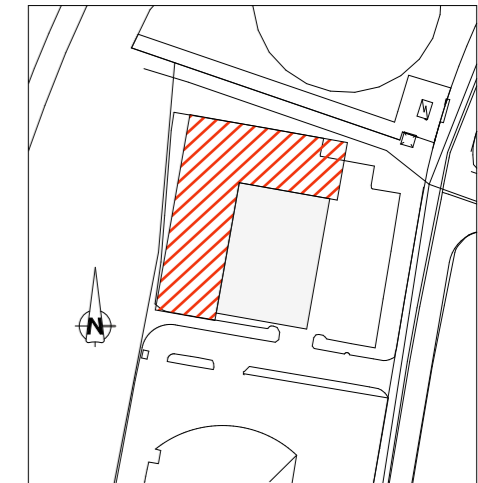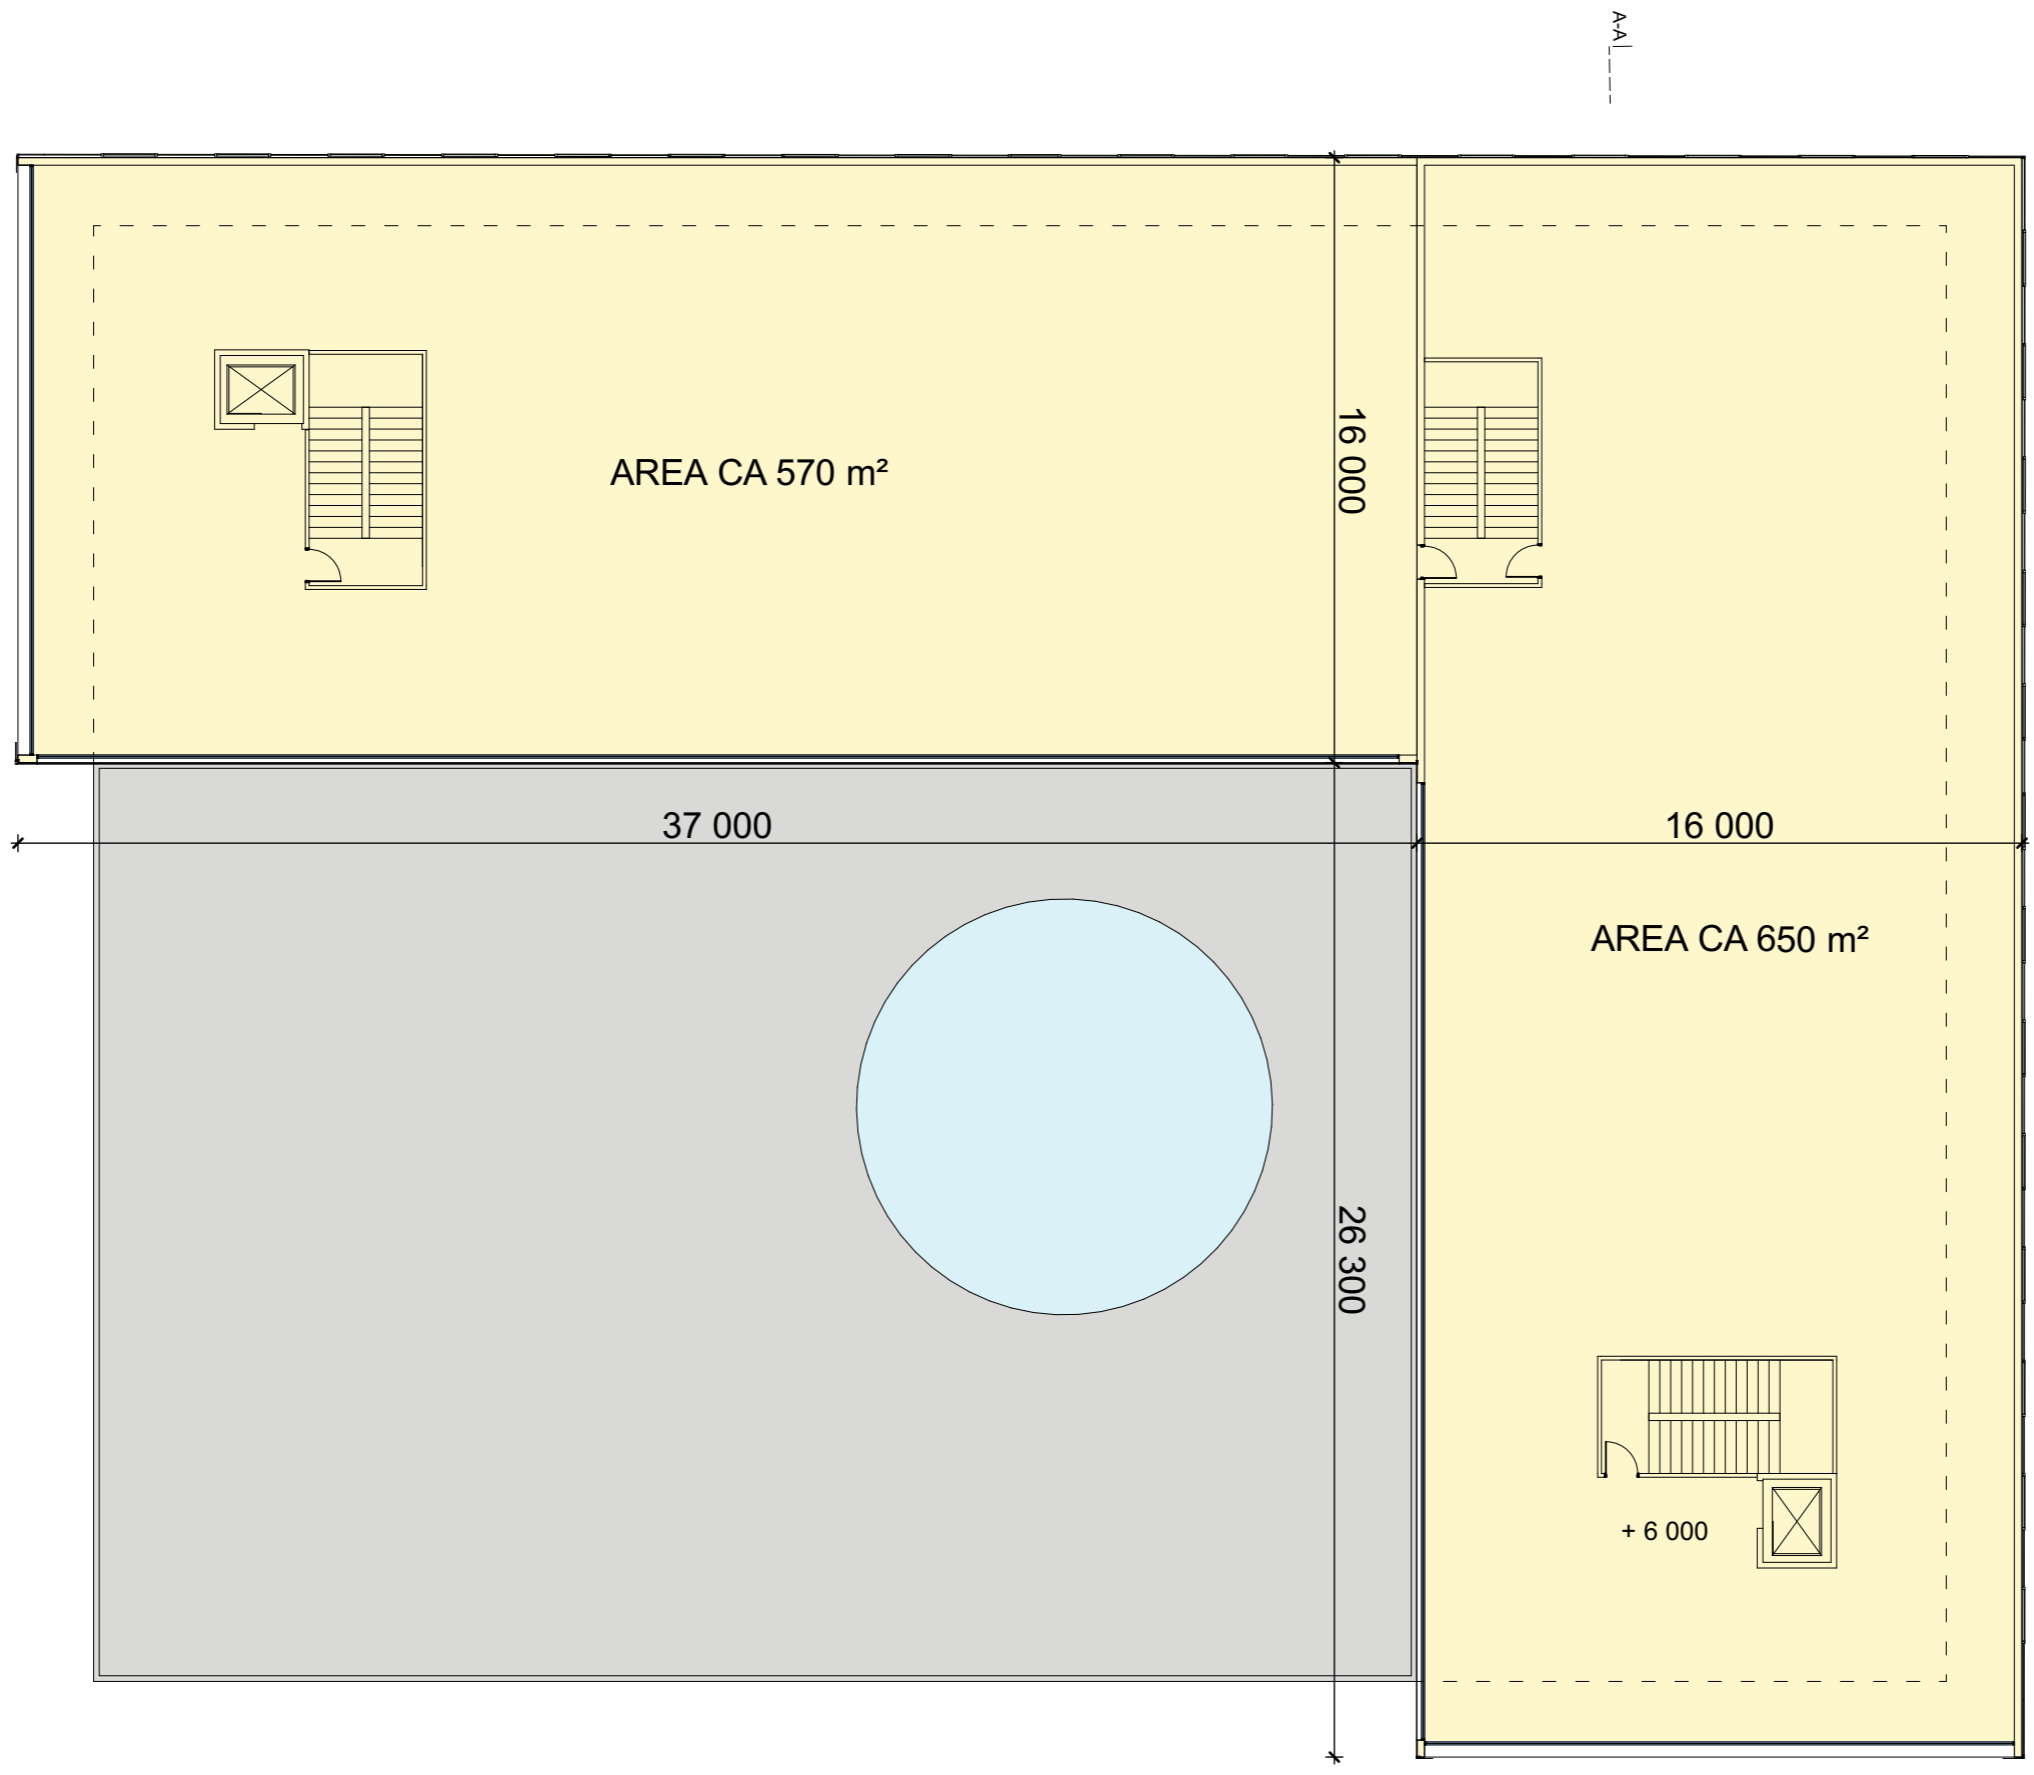

SITUATIONSPLAN
1:2000

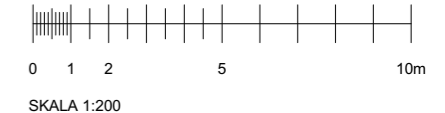

KONTORSPLAN
1:200