


VASAGATAN

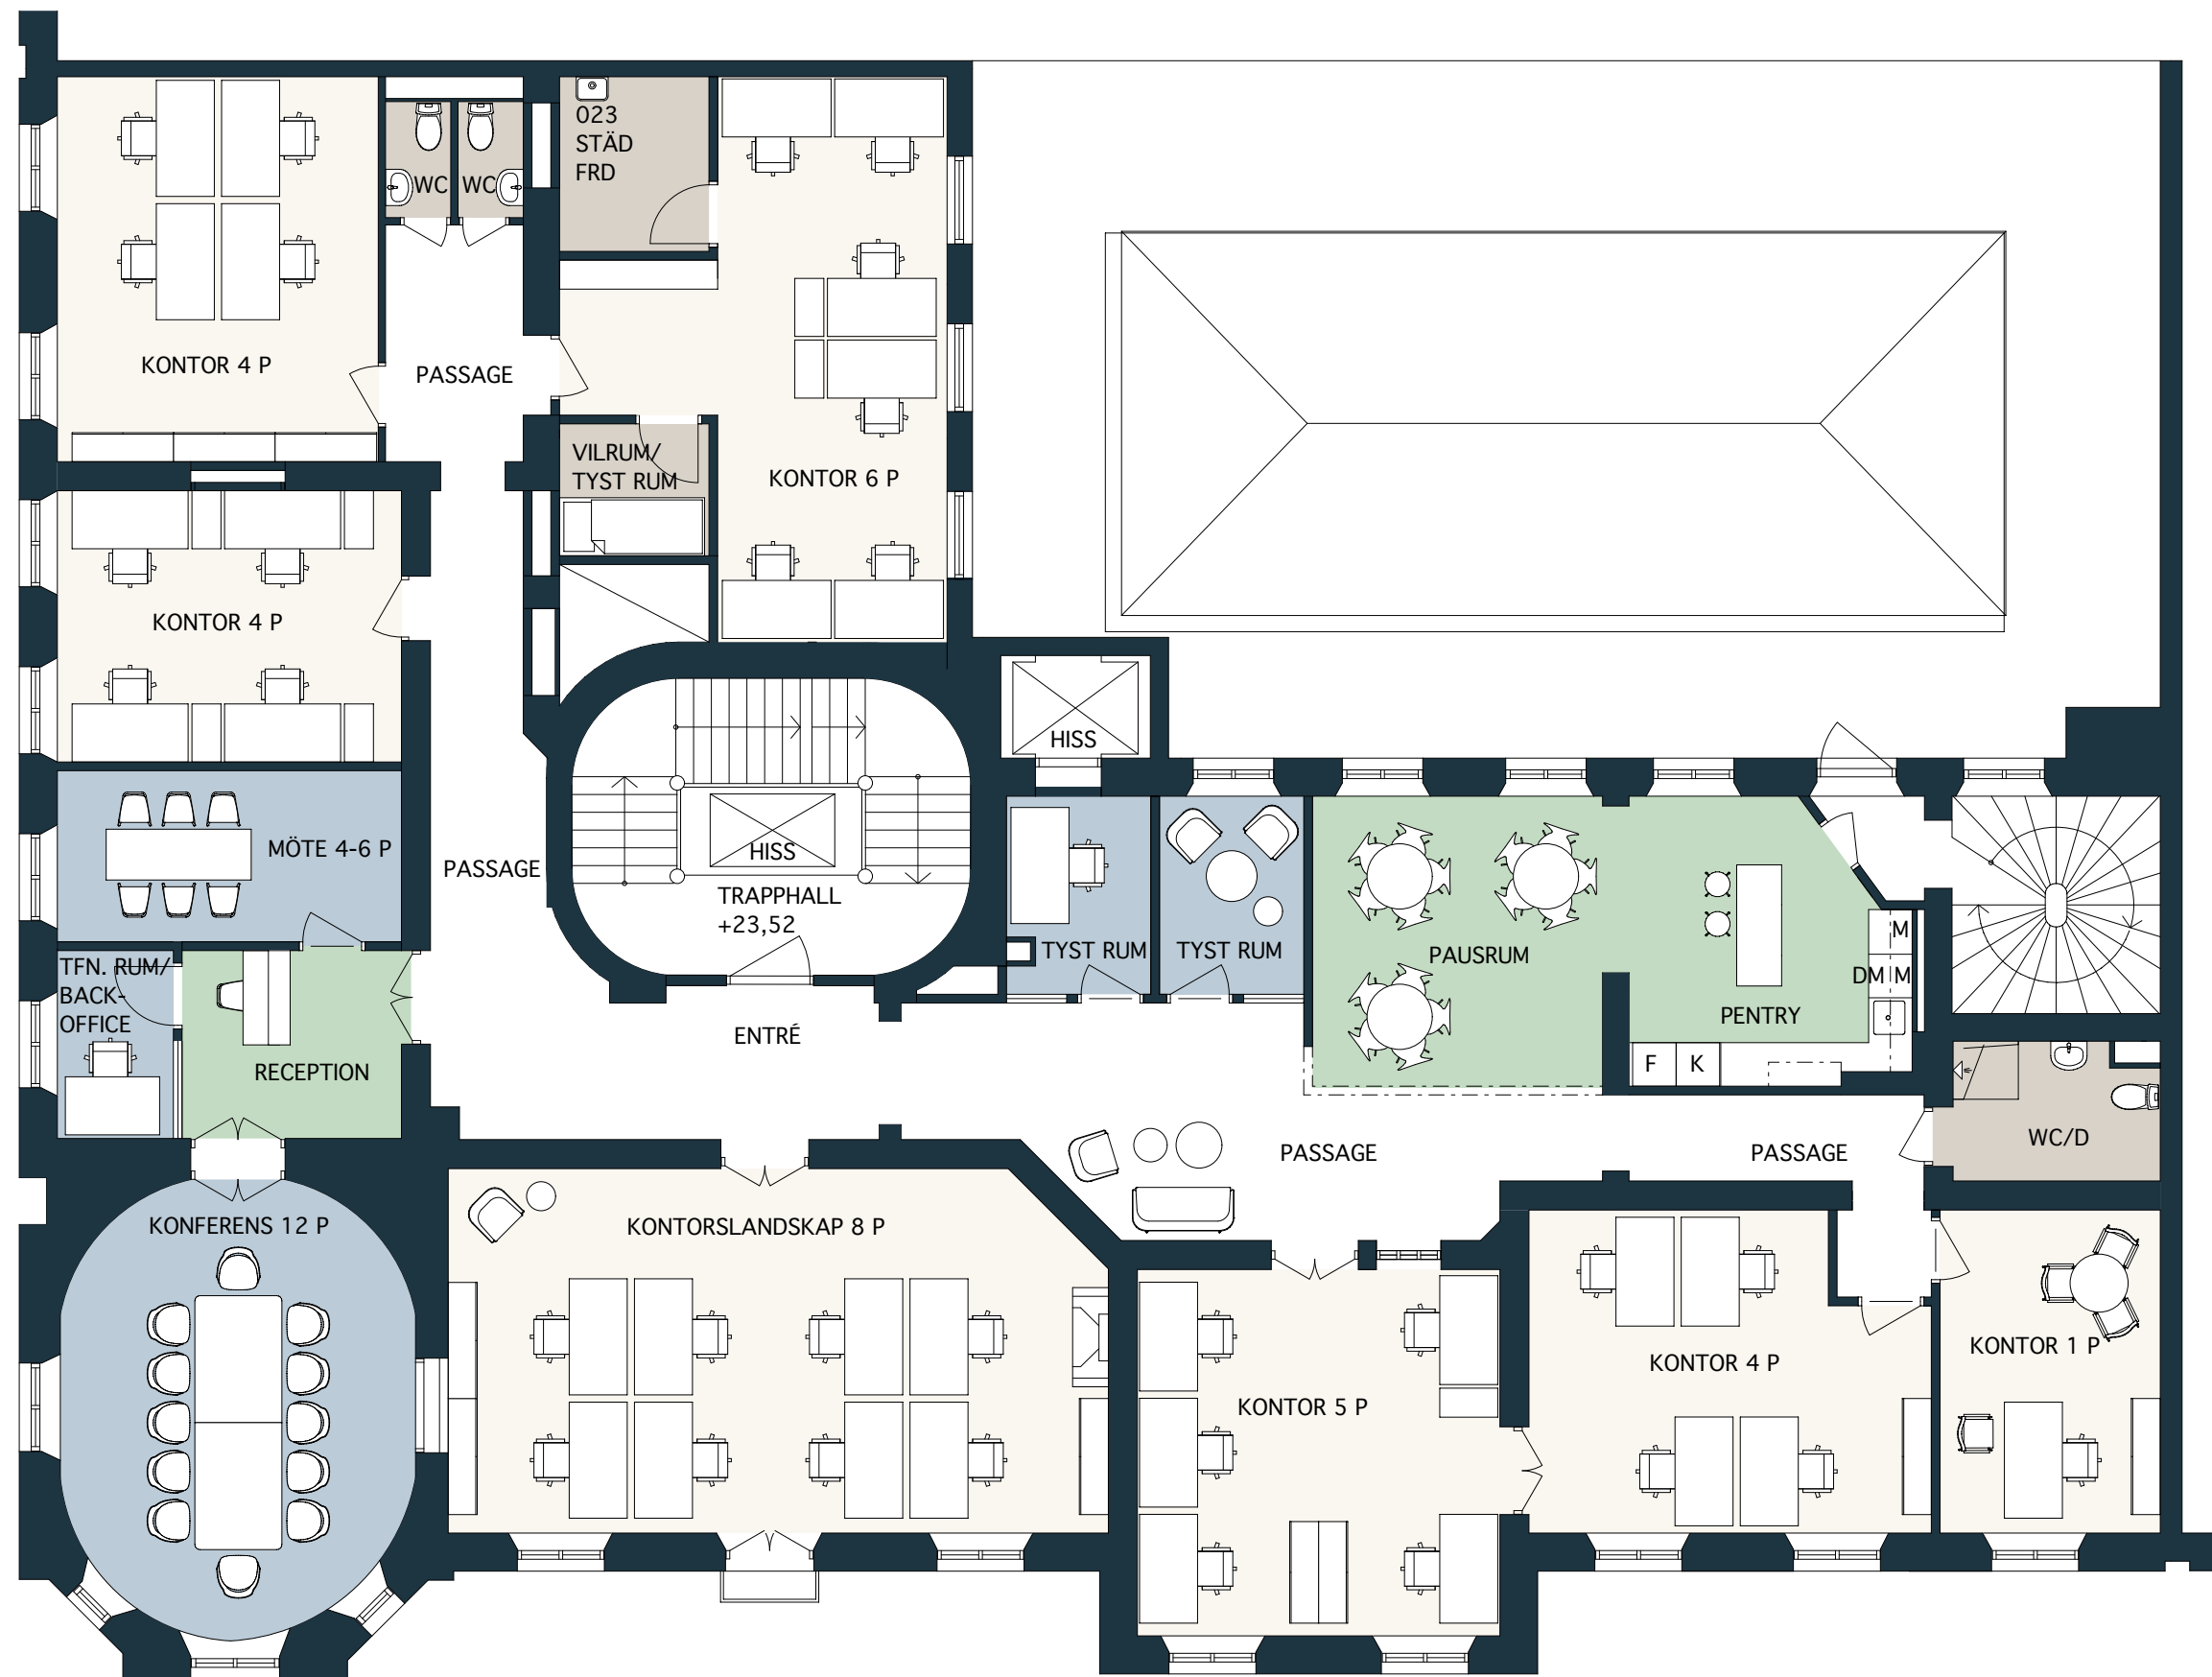

SKISS 2025-11-13

KUNGSPORTAVENYN

PLAN 3 / +23,52

SKALA 1:100