


ENTRÉ LINDHAGEN TYPPLAN

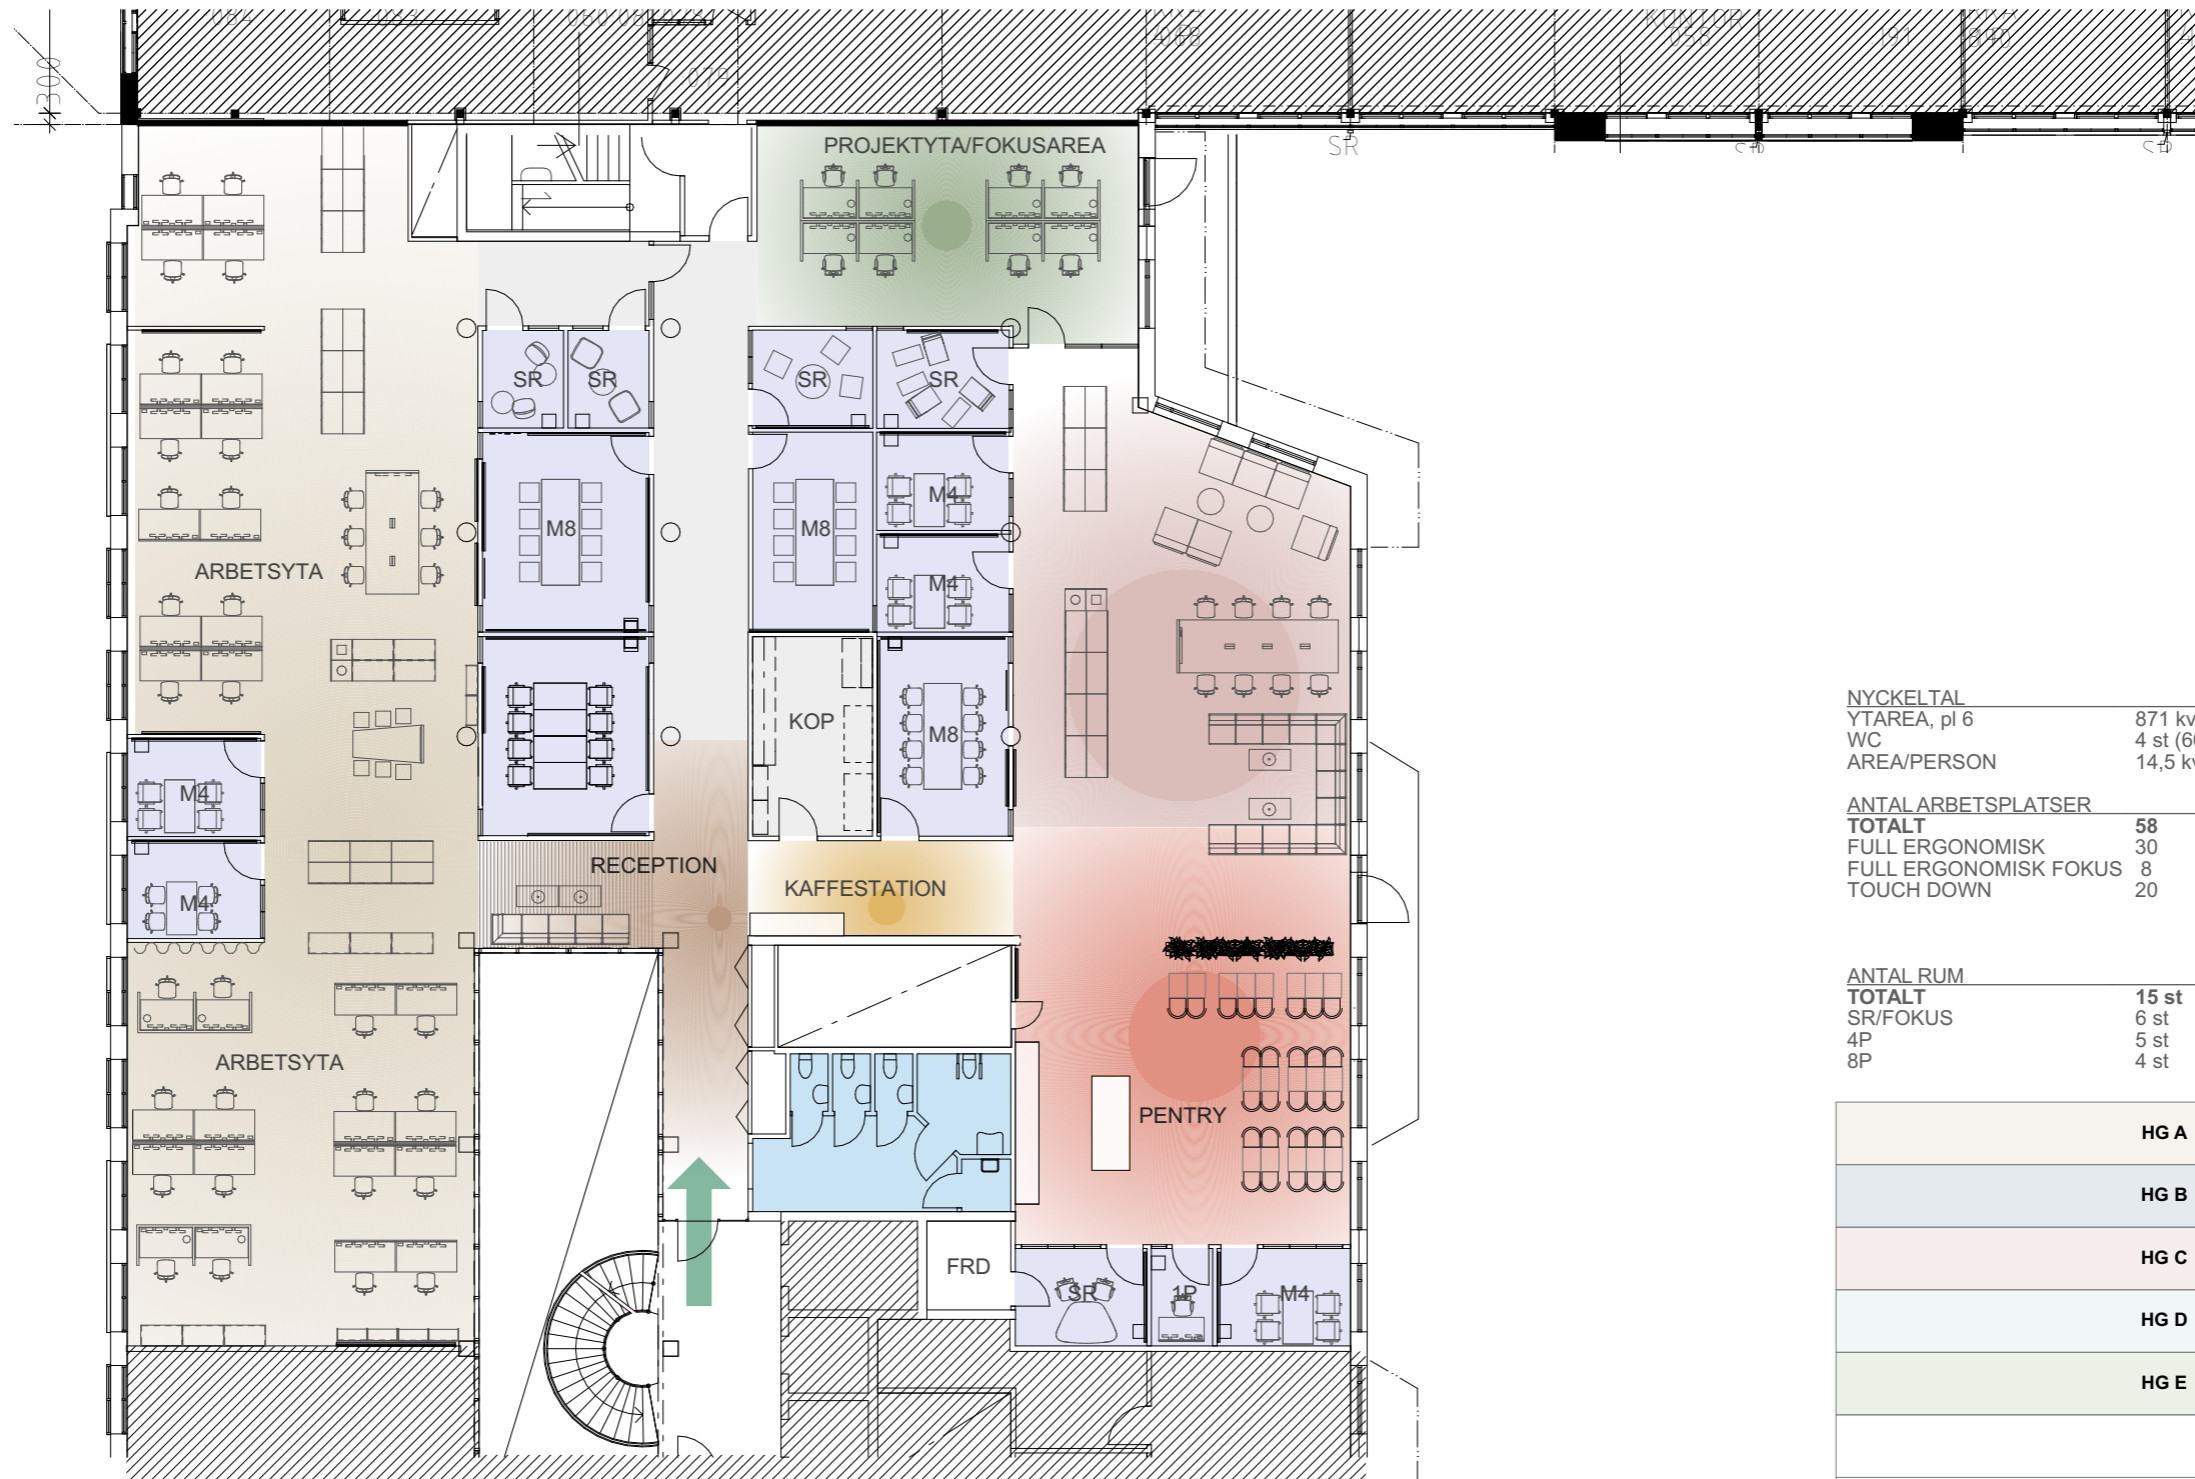

1:200

NYCKELTAL	
YTAREA, pl 6	871 kvm
WC	4 st (60p)
AREA/PERSON	14,5 kvm/p

ANTAL ARBETSPLATSER	
TOTALT	58
FULL ERGONOMISK	30
FULL ERGONOMISK FOKUS	8
TOUCH DOWN	20

ANTAL RUM	
TOTALT	15 st
SR/FOKUS	6 st
4P	5 st
8P	4 st

	HG A	PLAN 10
	HG B	PLAN 9
	HG C	PLAN 8
	HG D	PLAN 7
	HG E	PLAN 6
		PLAN 5
ENTRÉ, PLAN 4		