


046-067-3002

Bilaga 1a

Bv 402 kvm

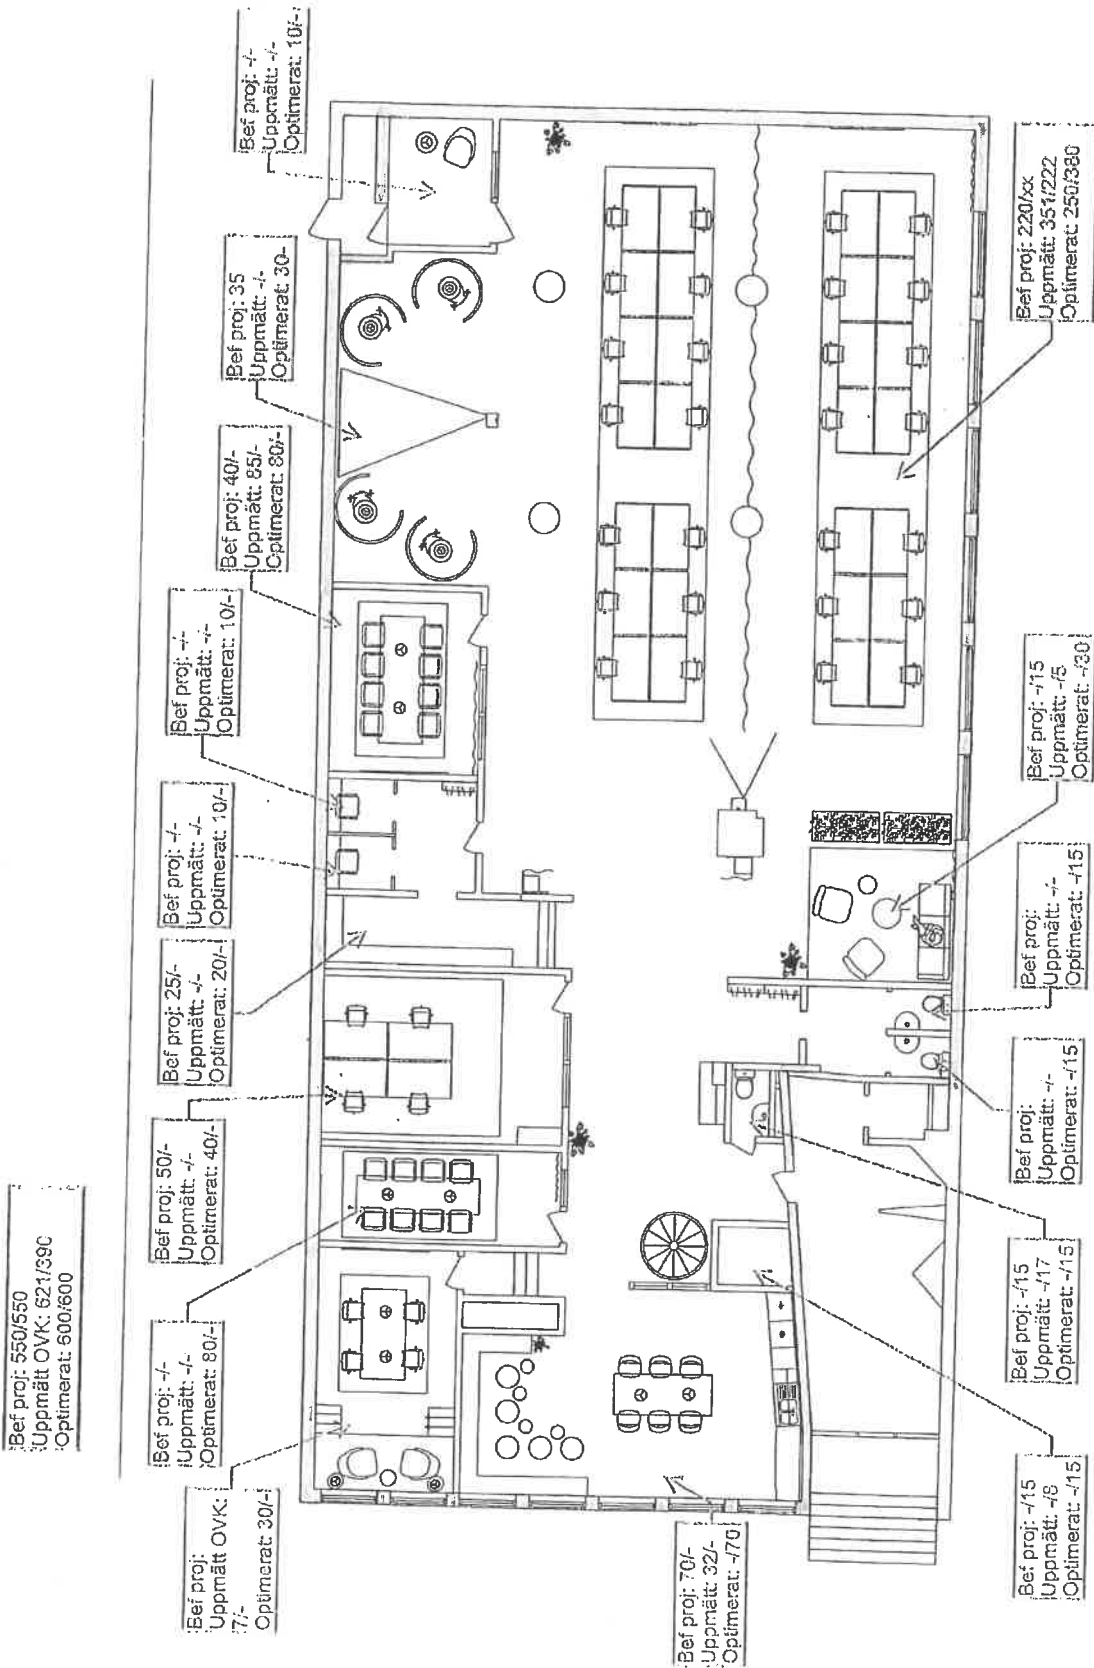

046-067-3002

BILAGA 1B

PLAN -1 , 70 kvm

